




**Street Elevation**  
scale: 1/8: 1.-0"

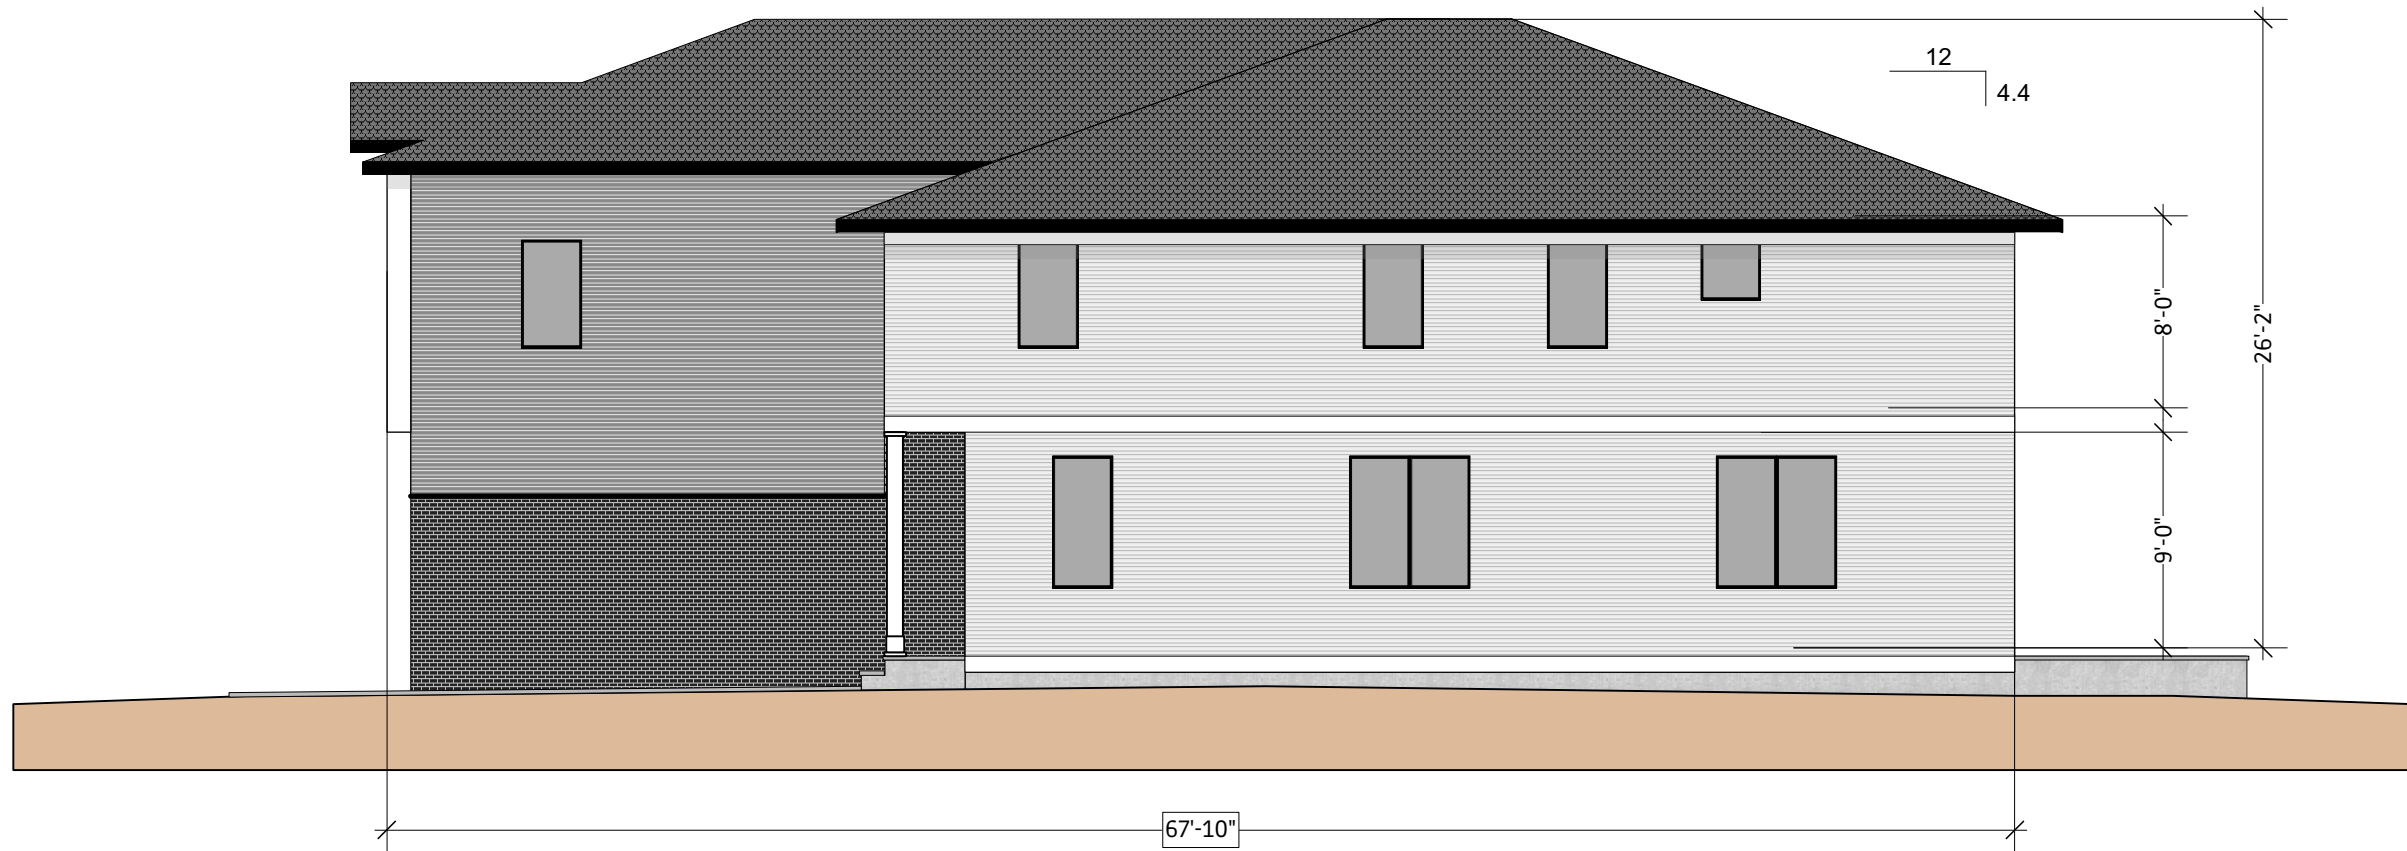

**Southern Elevation**  
scale: 1/8: 1.-0"